





новопланирани простории

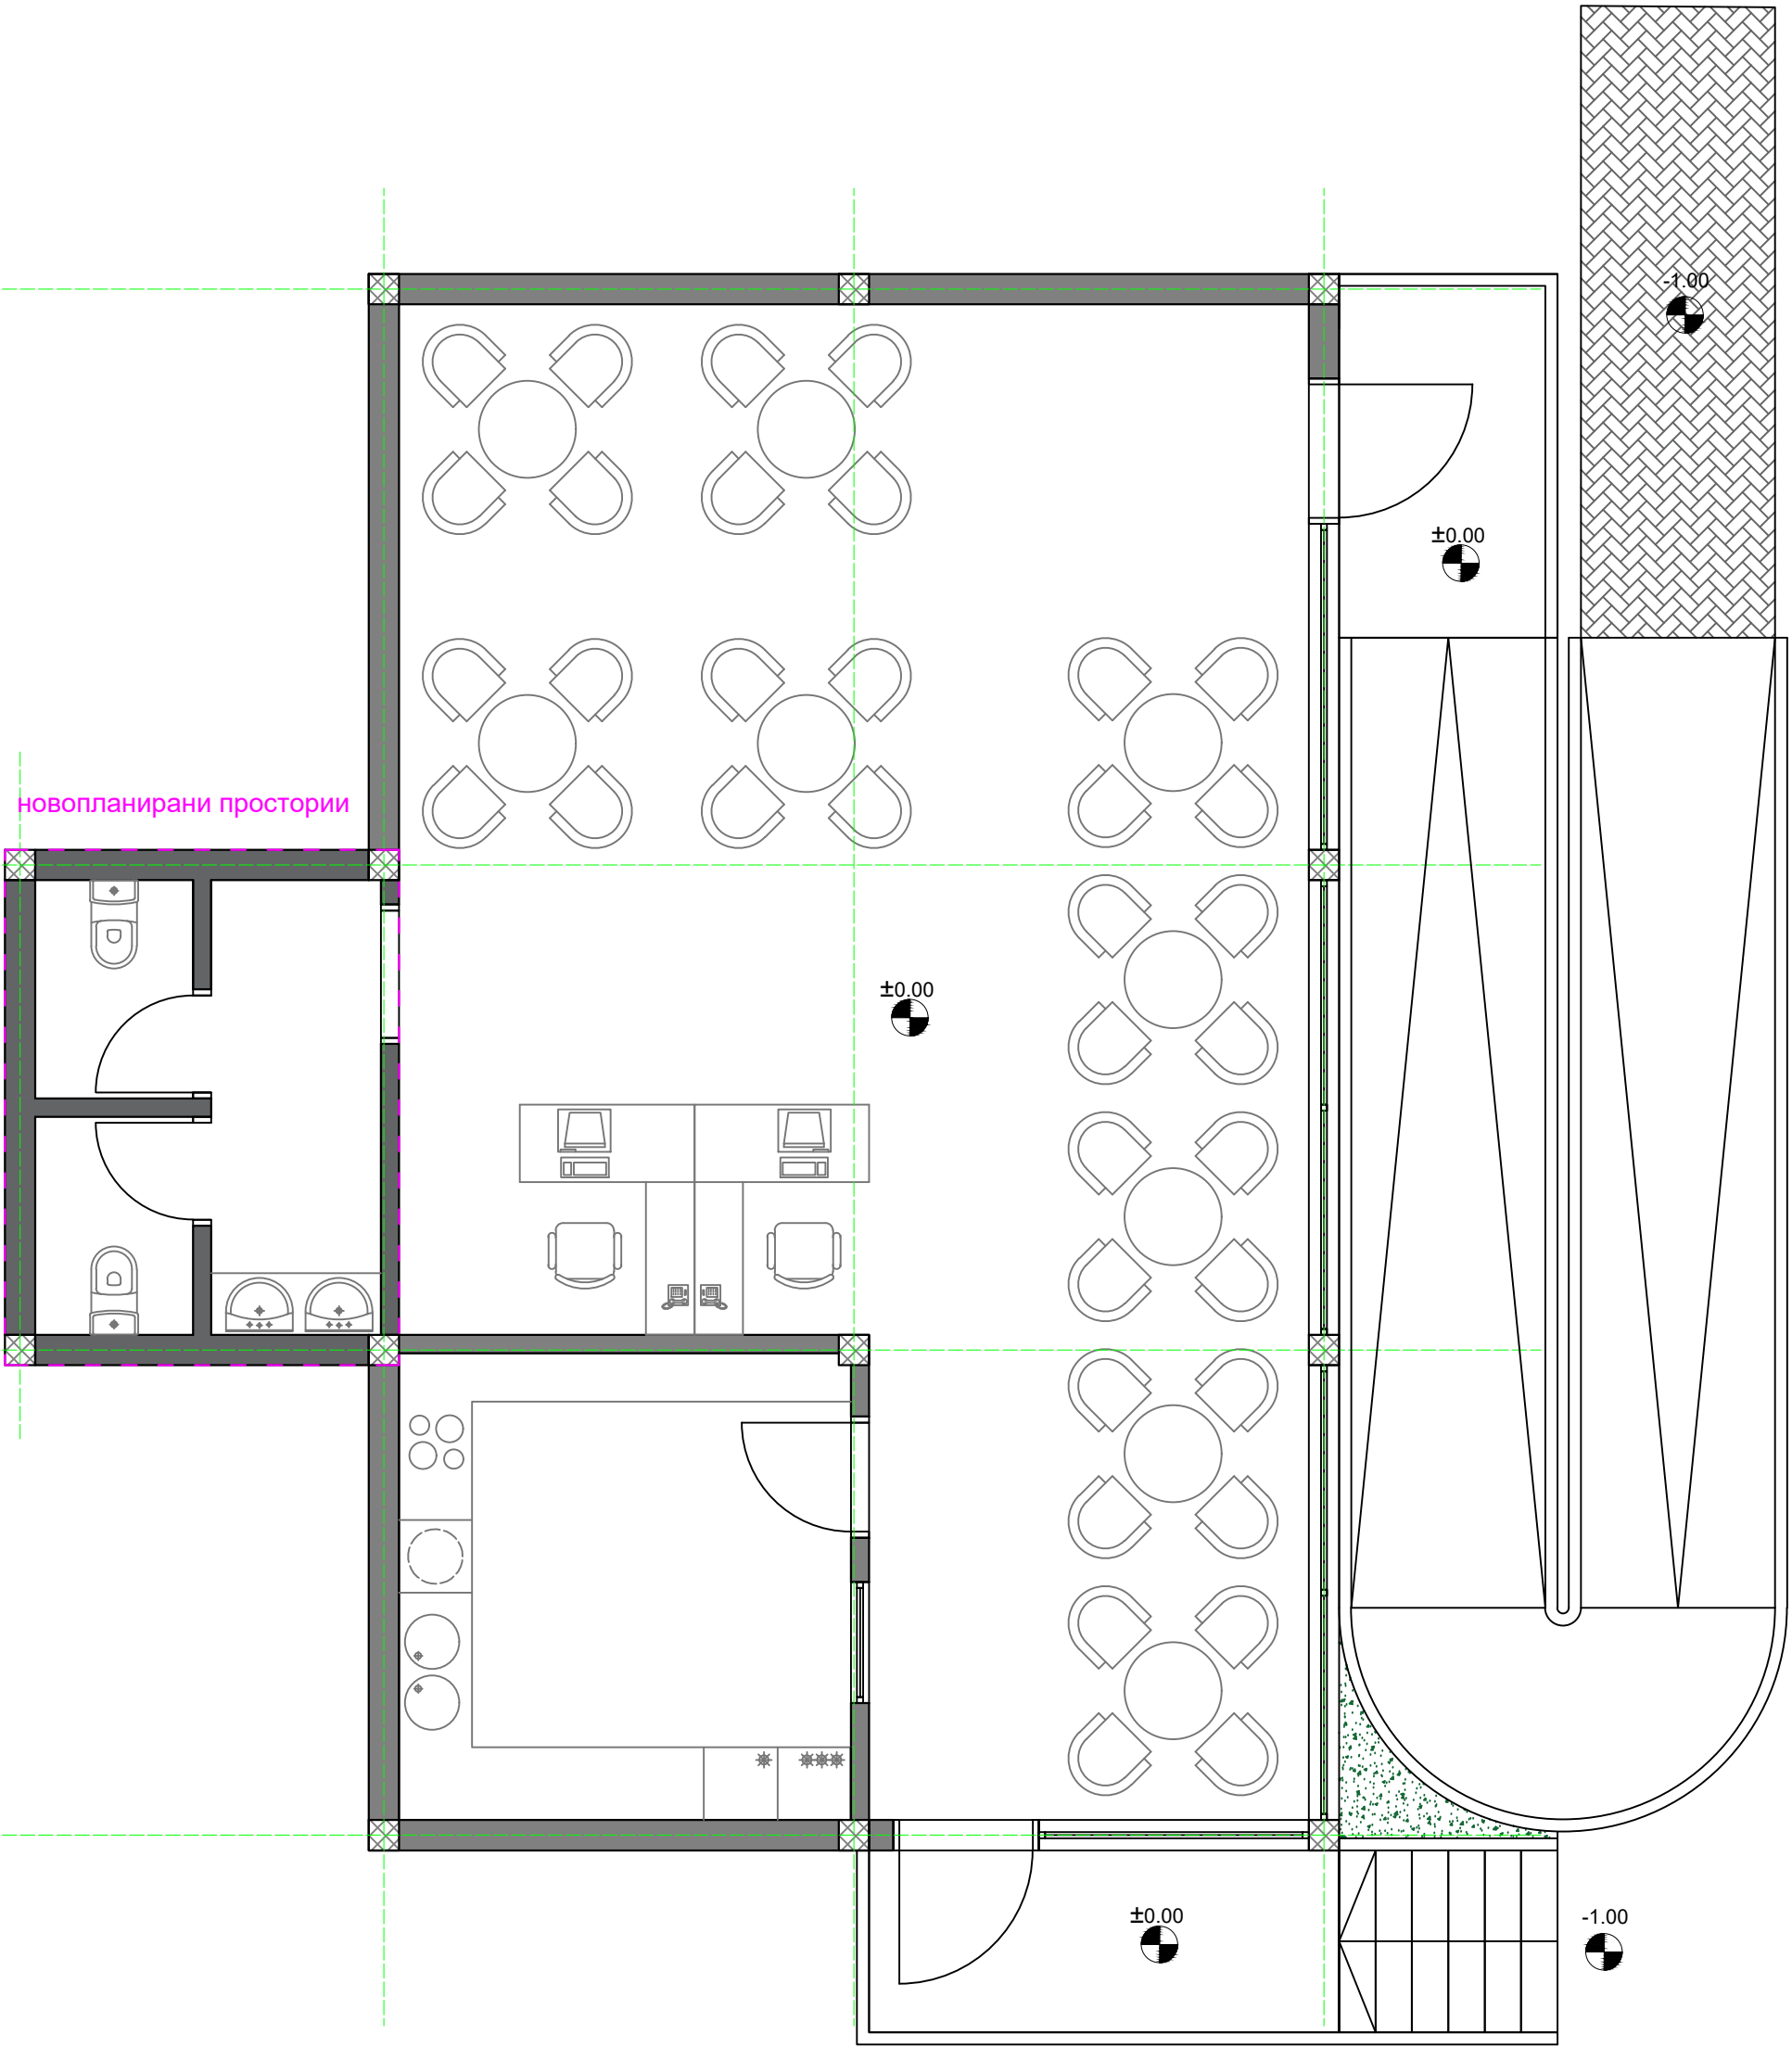


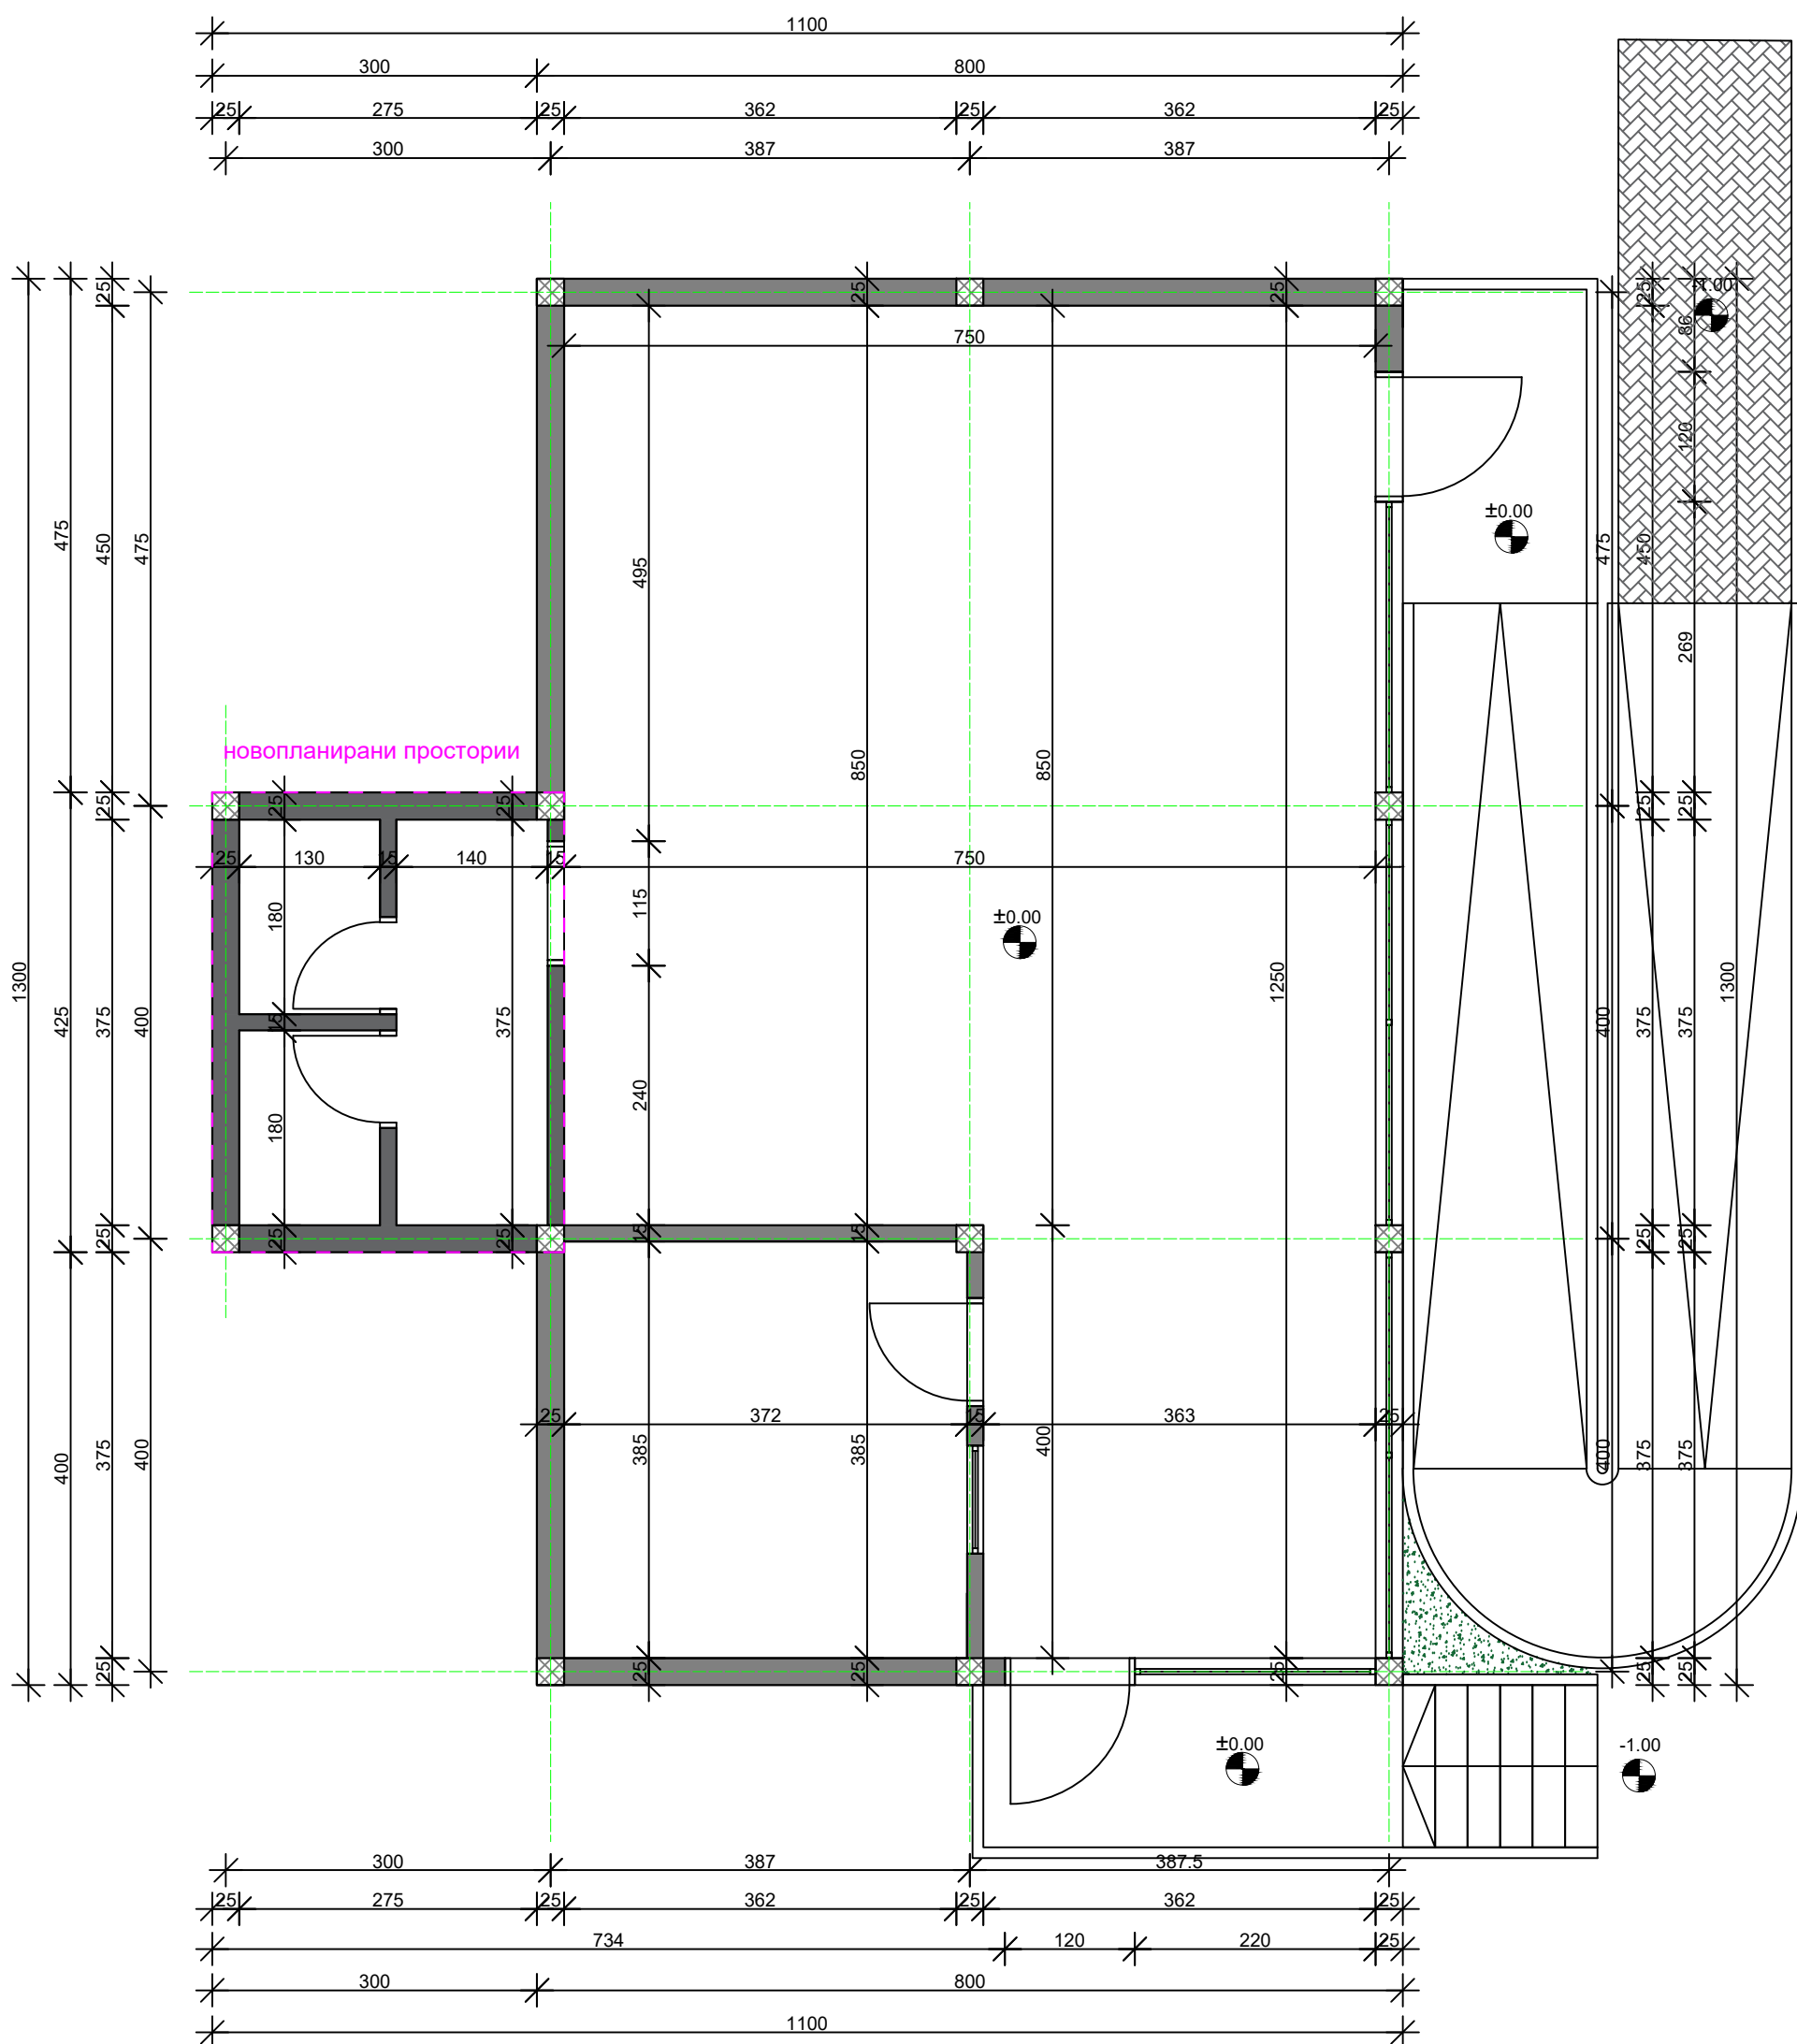

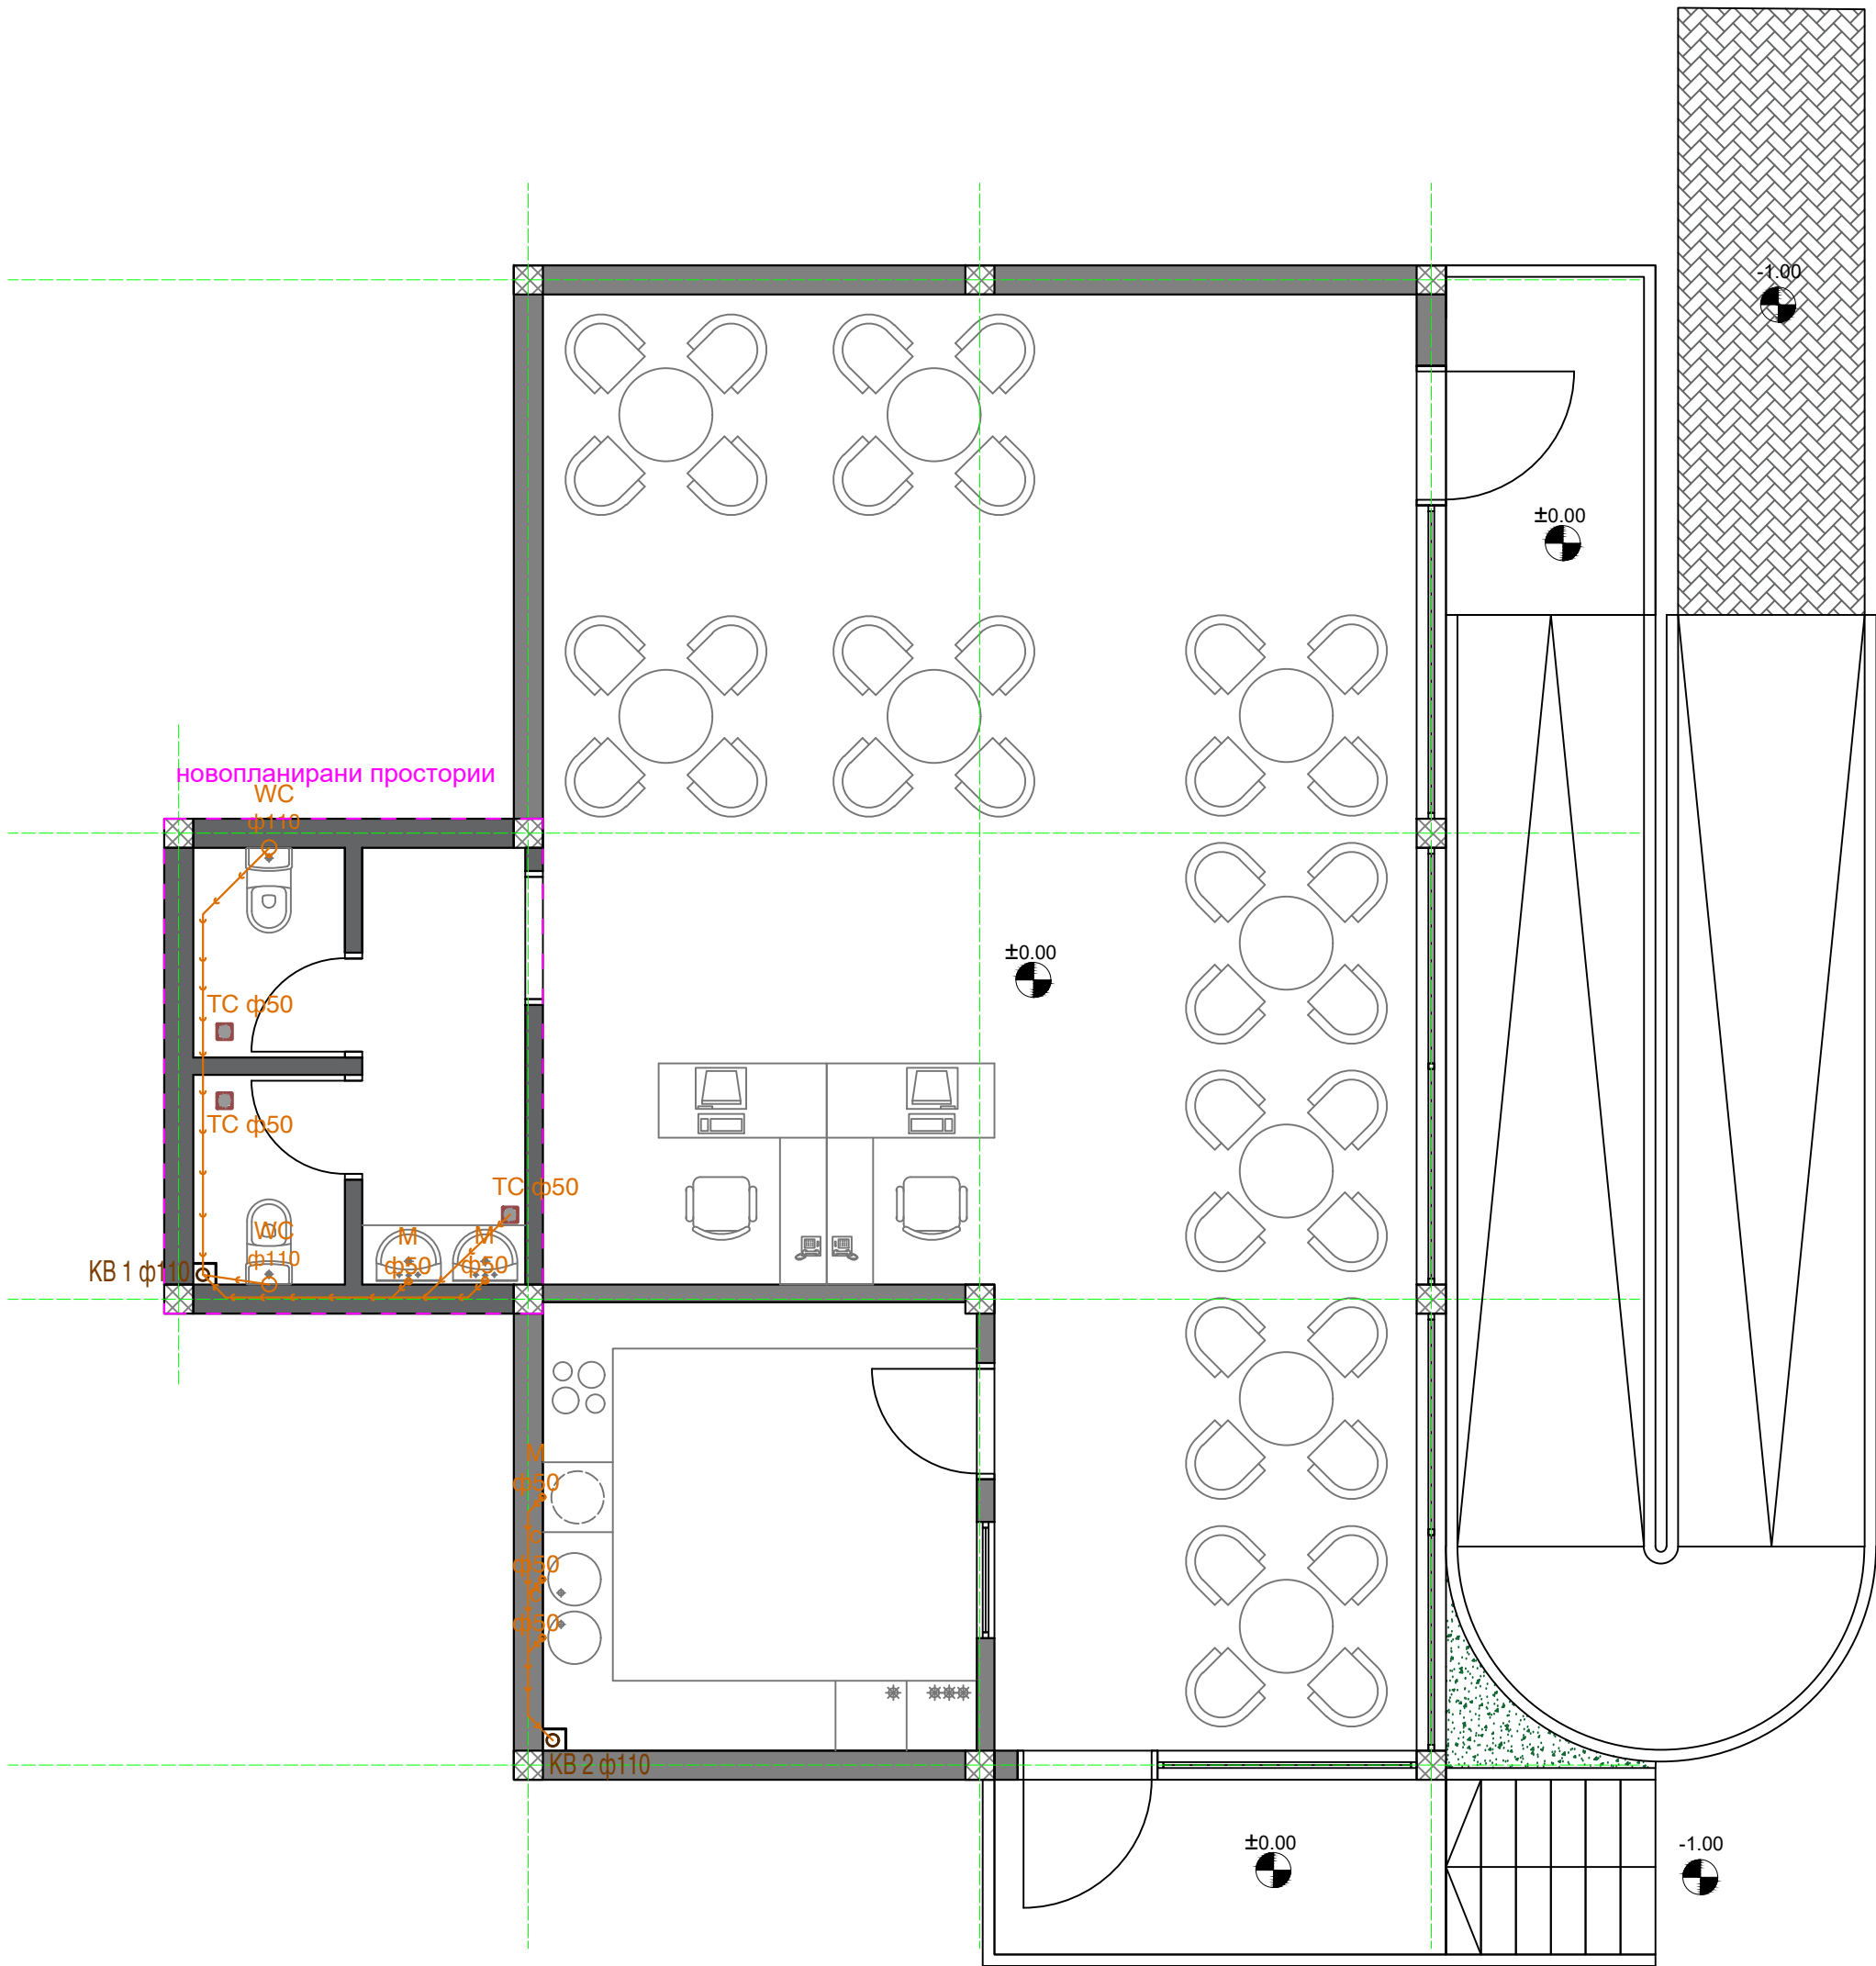

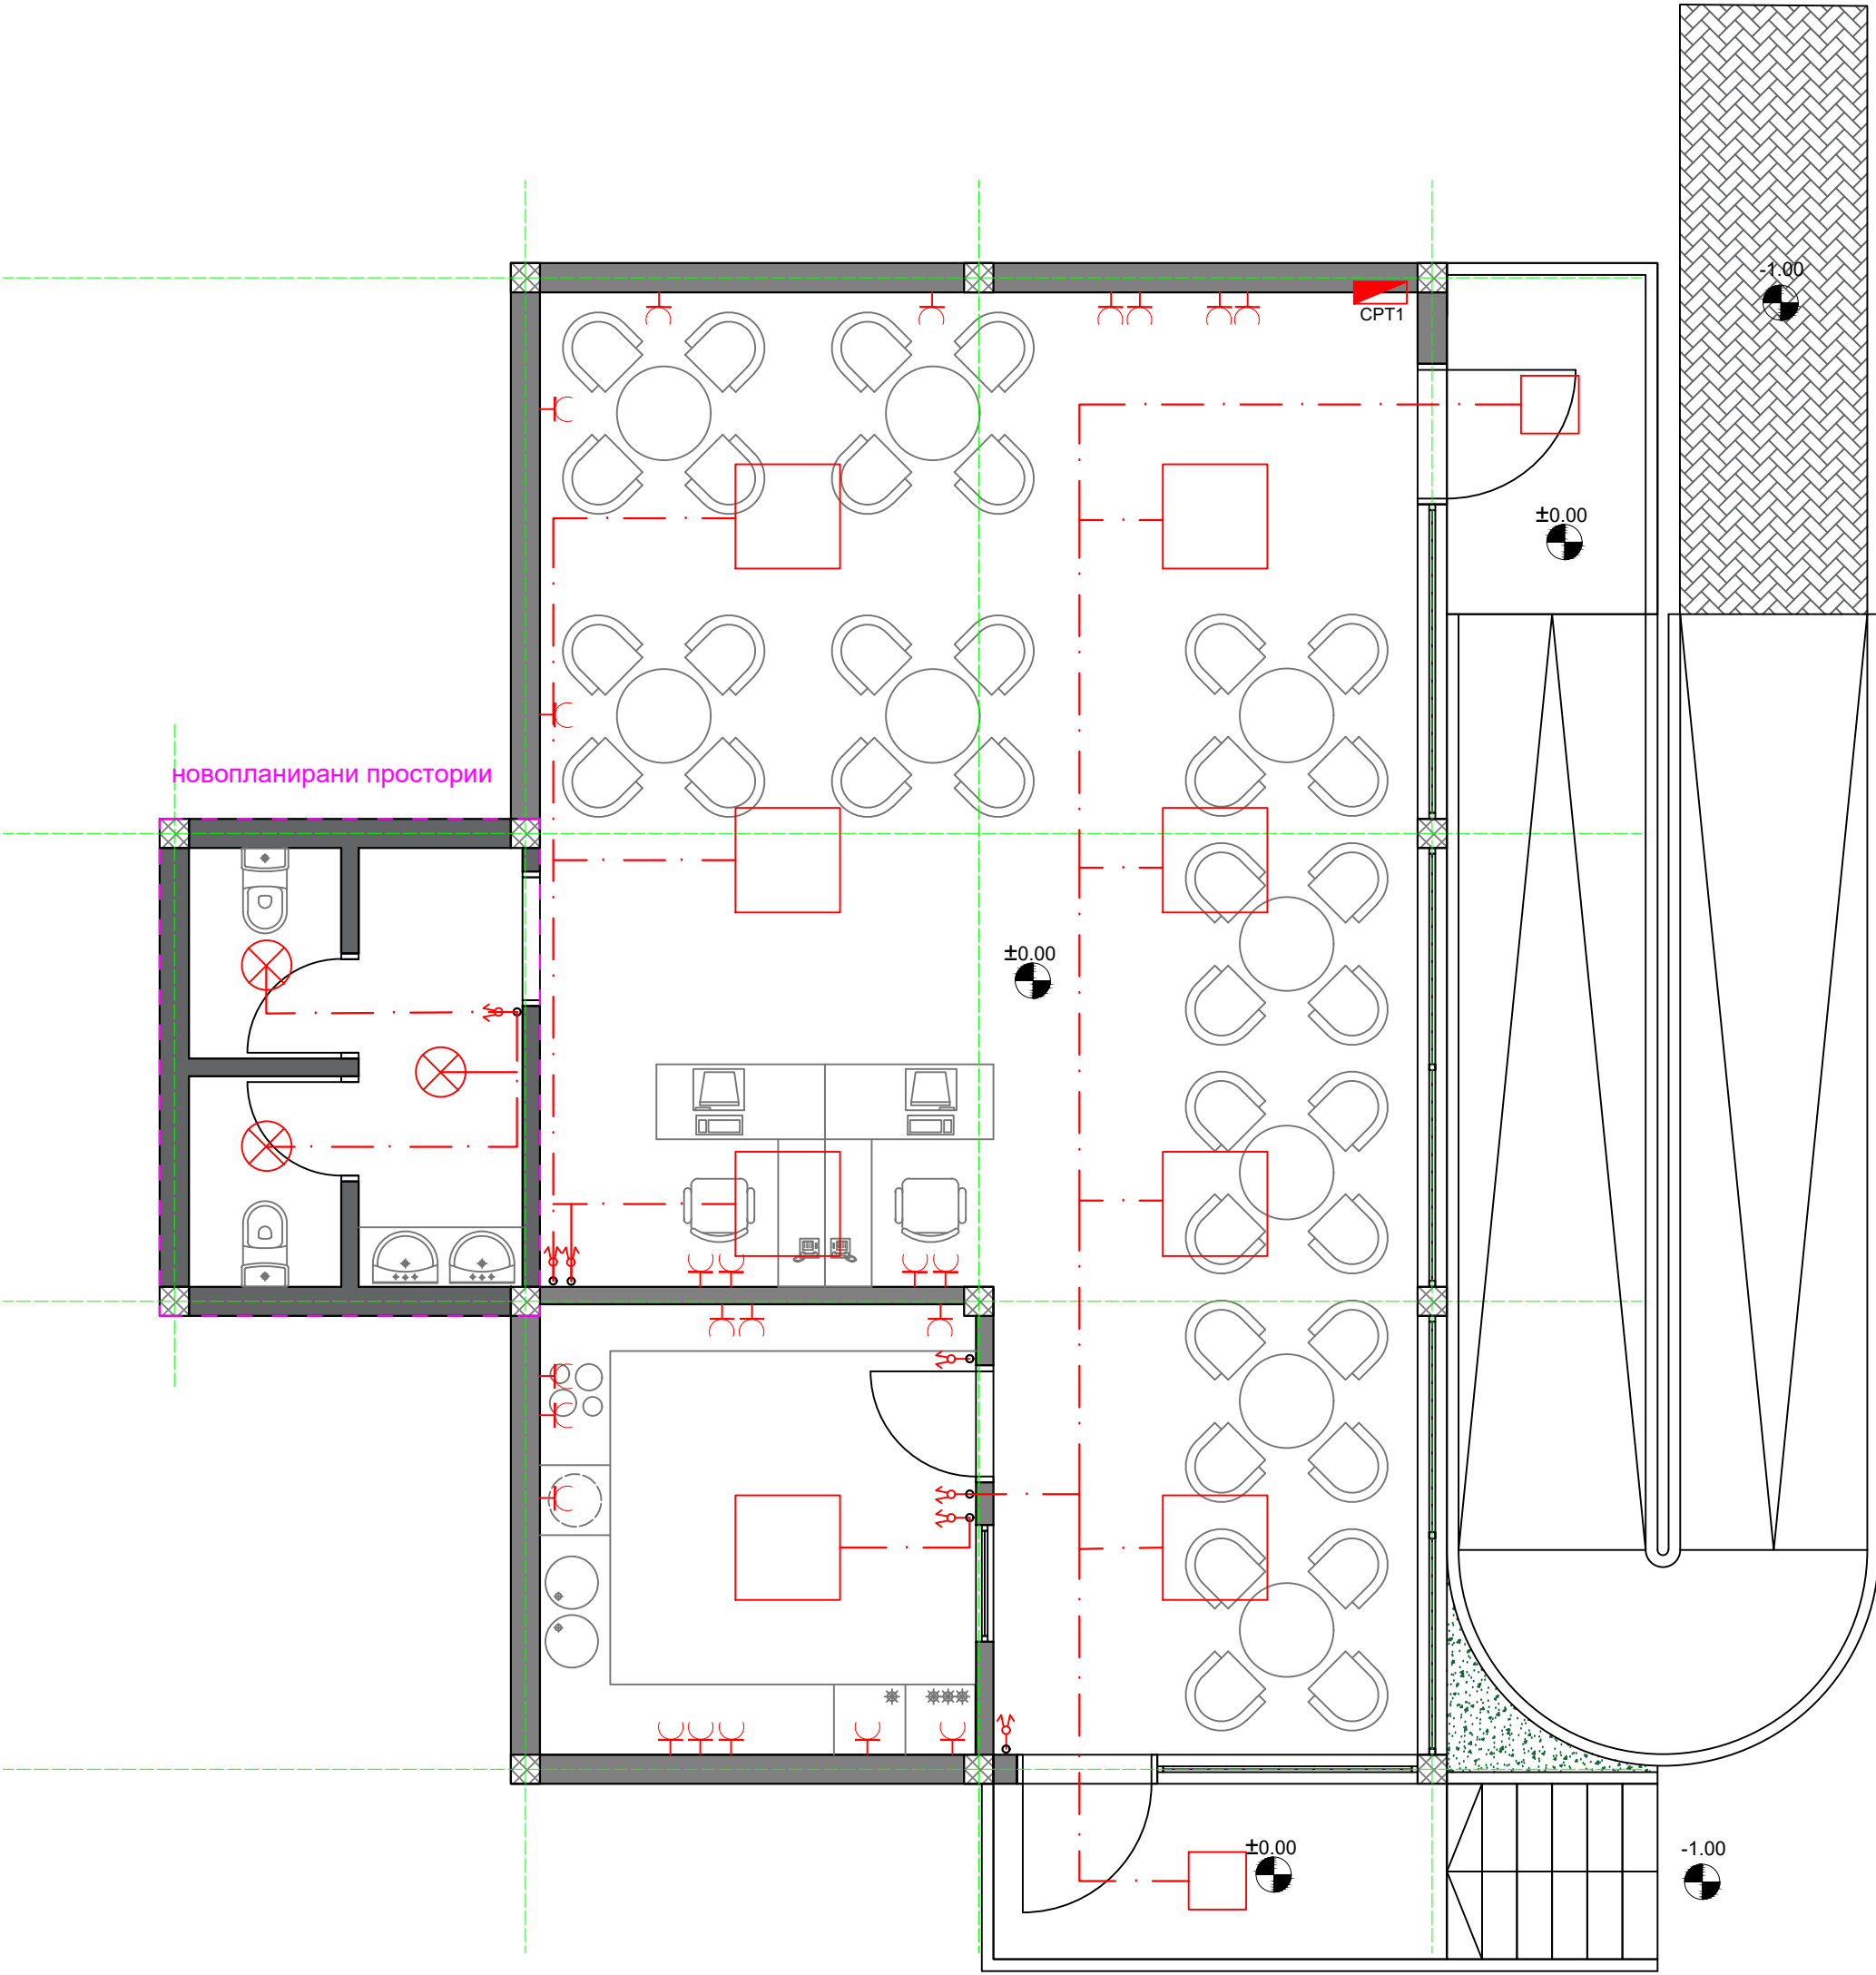

$P_i = 24,5 \text{ kW.}; n=0,7$
 $P_e = 17,1 \text{ kW.}; I_e = 27,4 \text{ A.}$

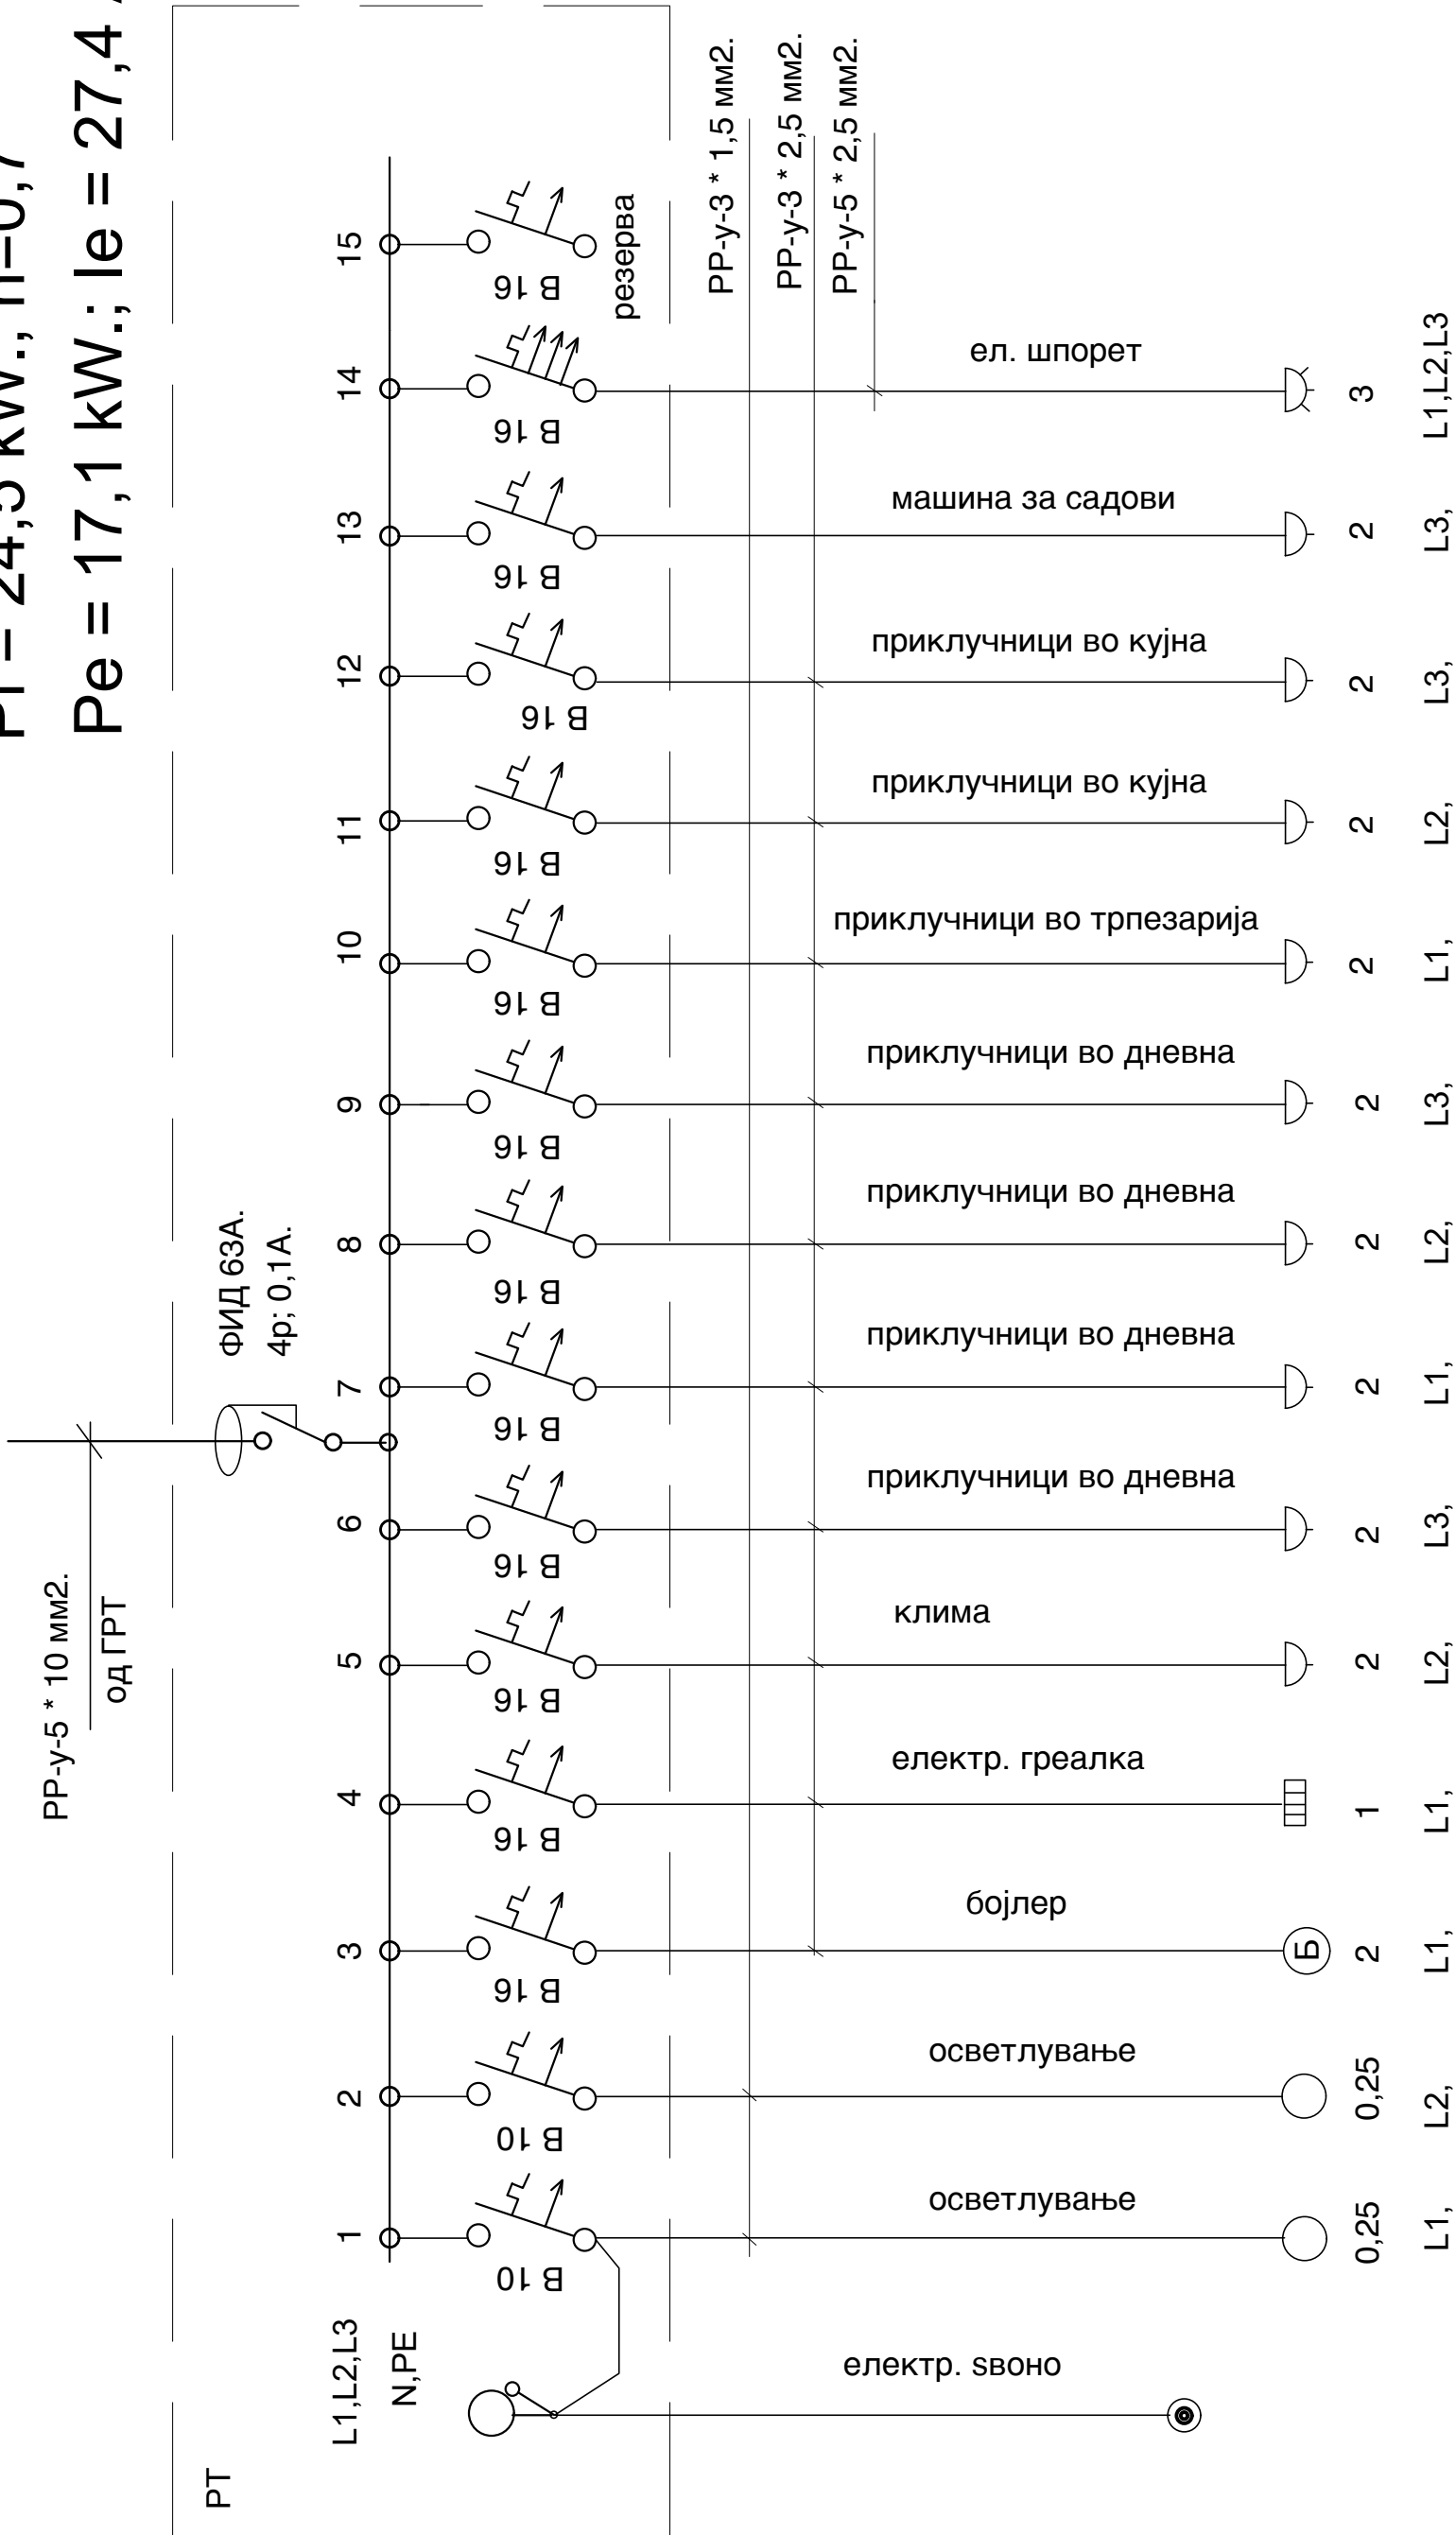

ЕДНОПОЛНА ШЕМА НА РТ

ШРАНГ ШЕМА НА ВОДОВОДНА МРЕЖА

